

Le Conseil Scolaire Catholique Franco Nord

North Bay, Ontario

École Ste-Anne, 235 Albert St., North Bay, ON


02040 19 Ste-Anne NB plan

project no.: 02040 date: Jan. 2002

scale: 1" = 40' drawn by: M.A.B./T.R.R.

No.19-2

0 10 20 30 40 50 75

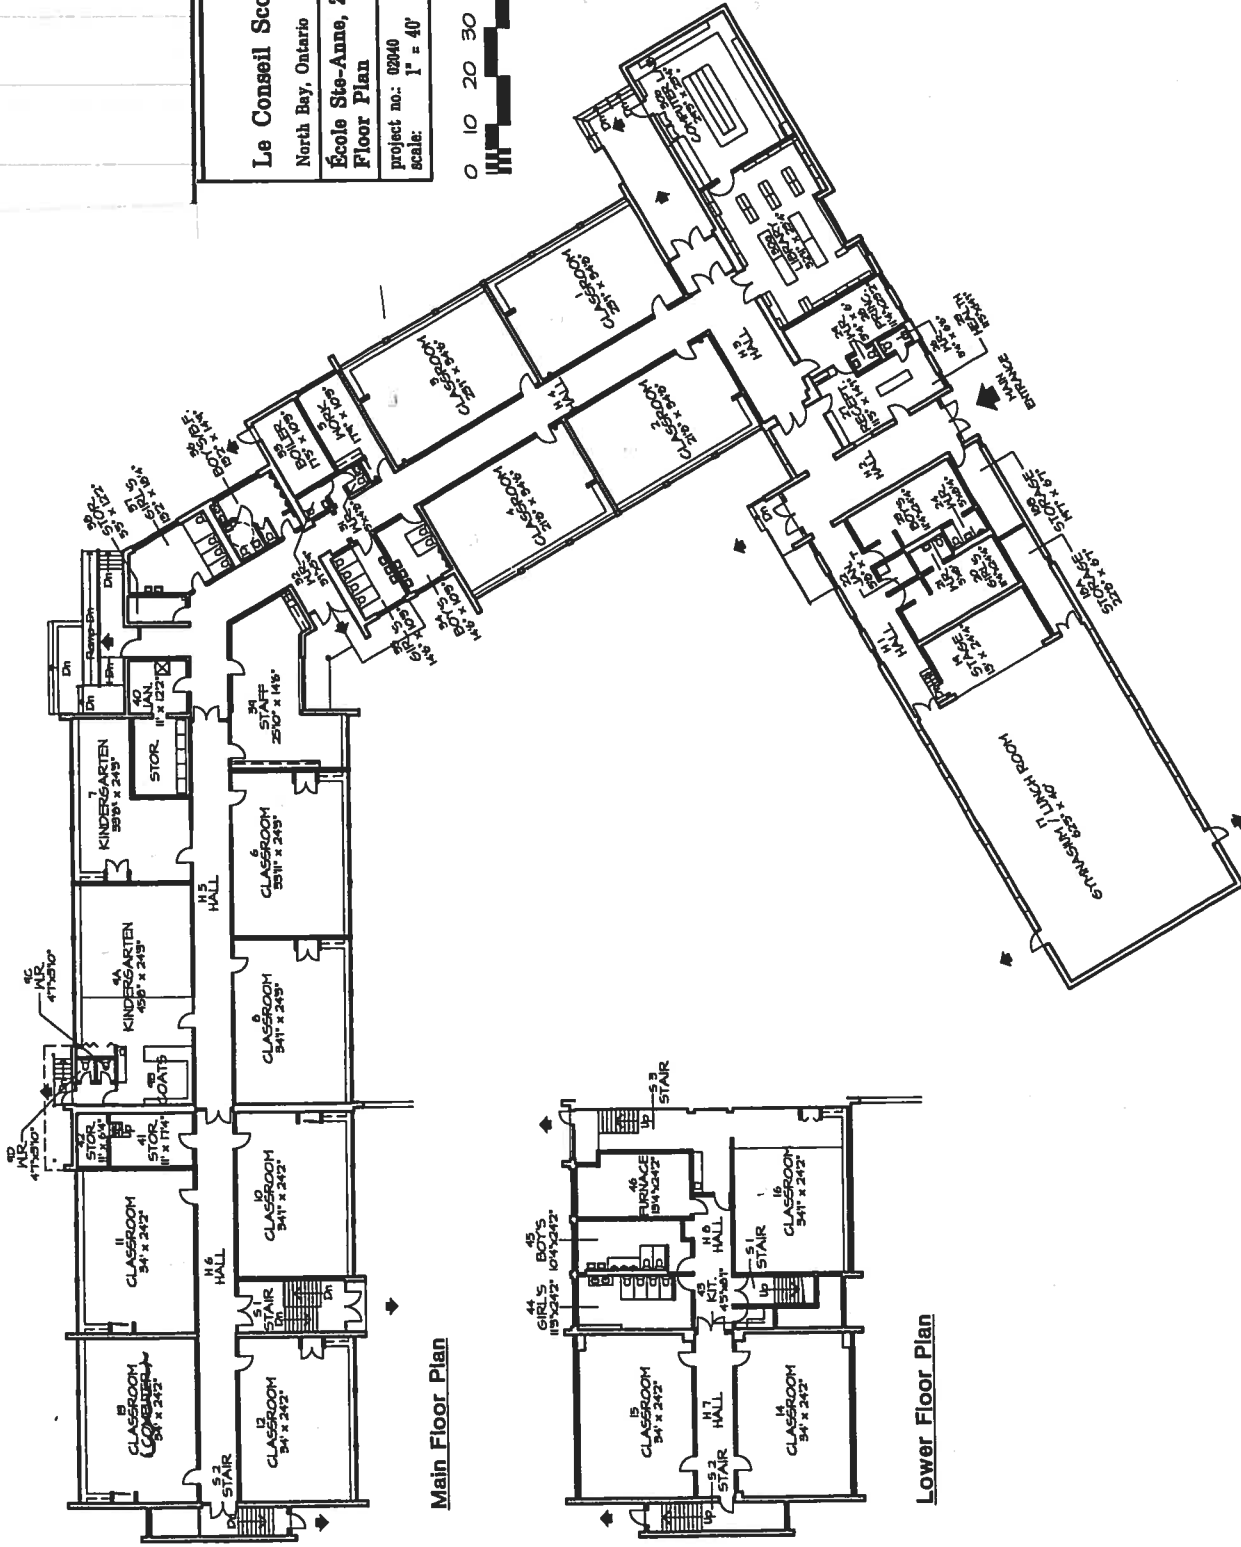

Main Floor Plan

Lower Floor Plan